

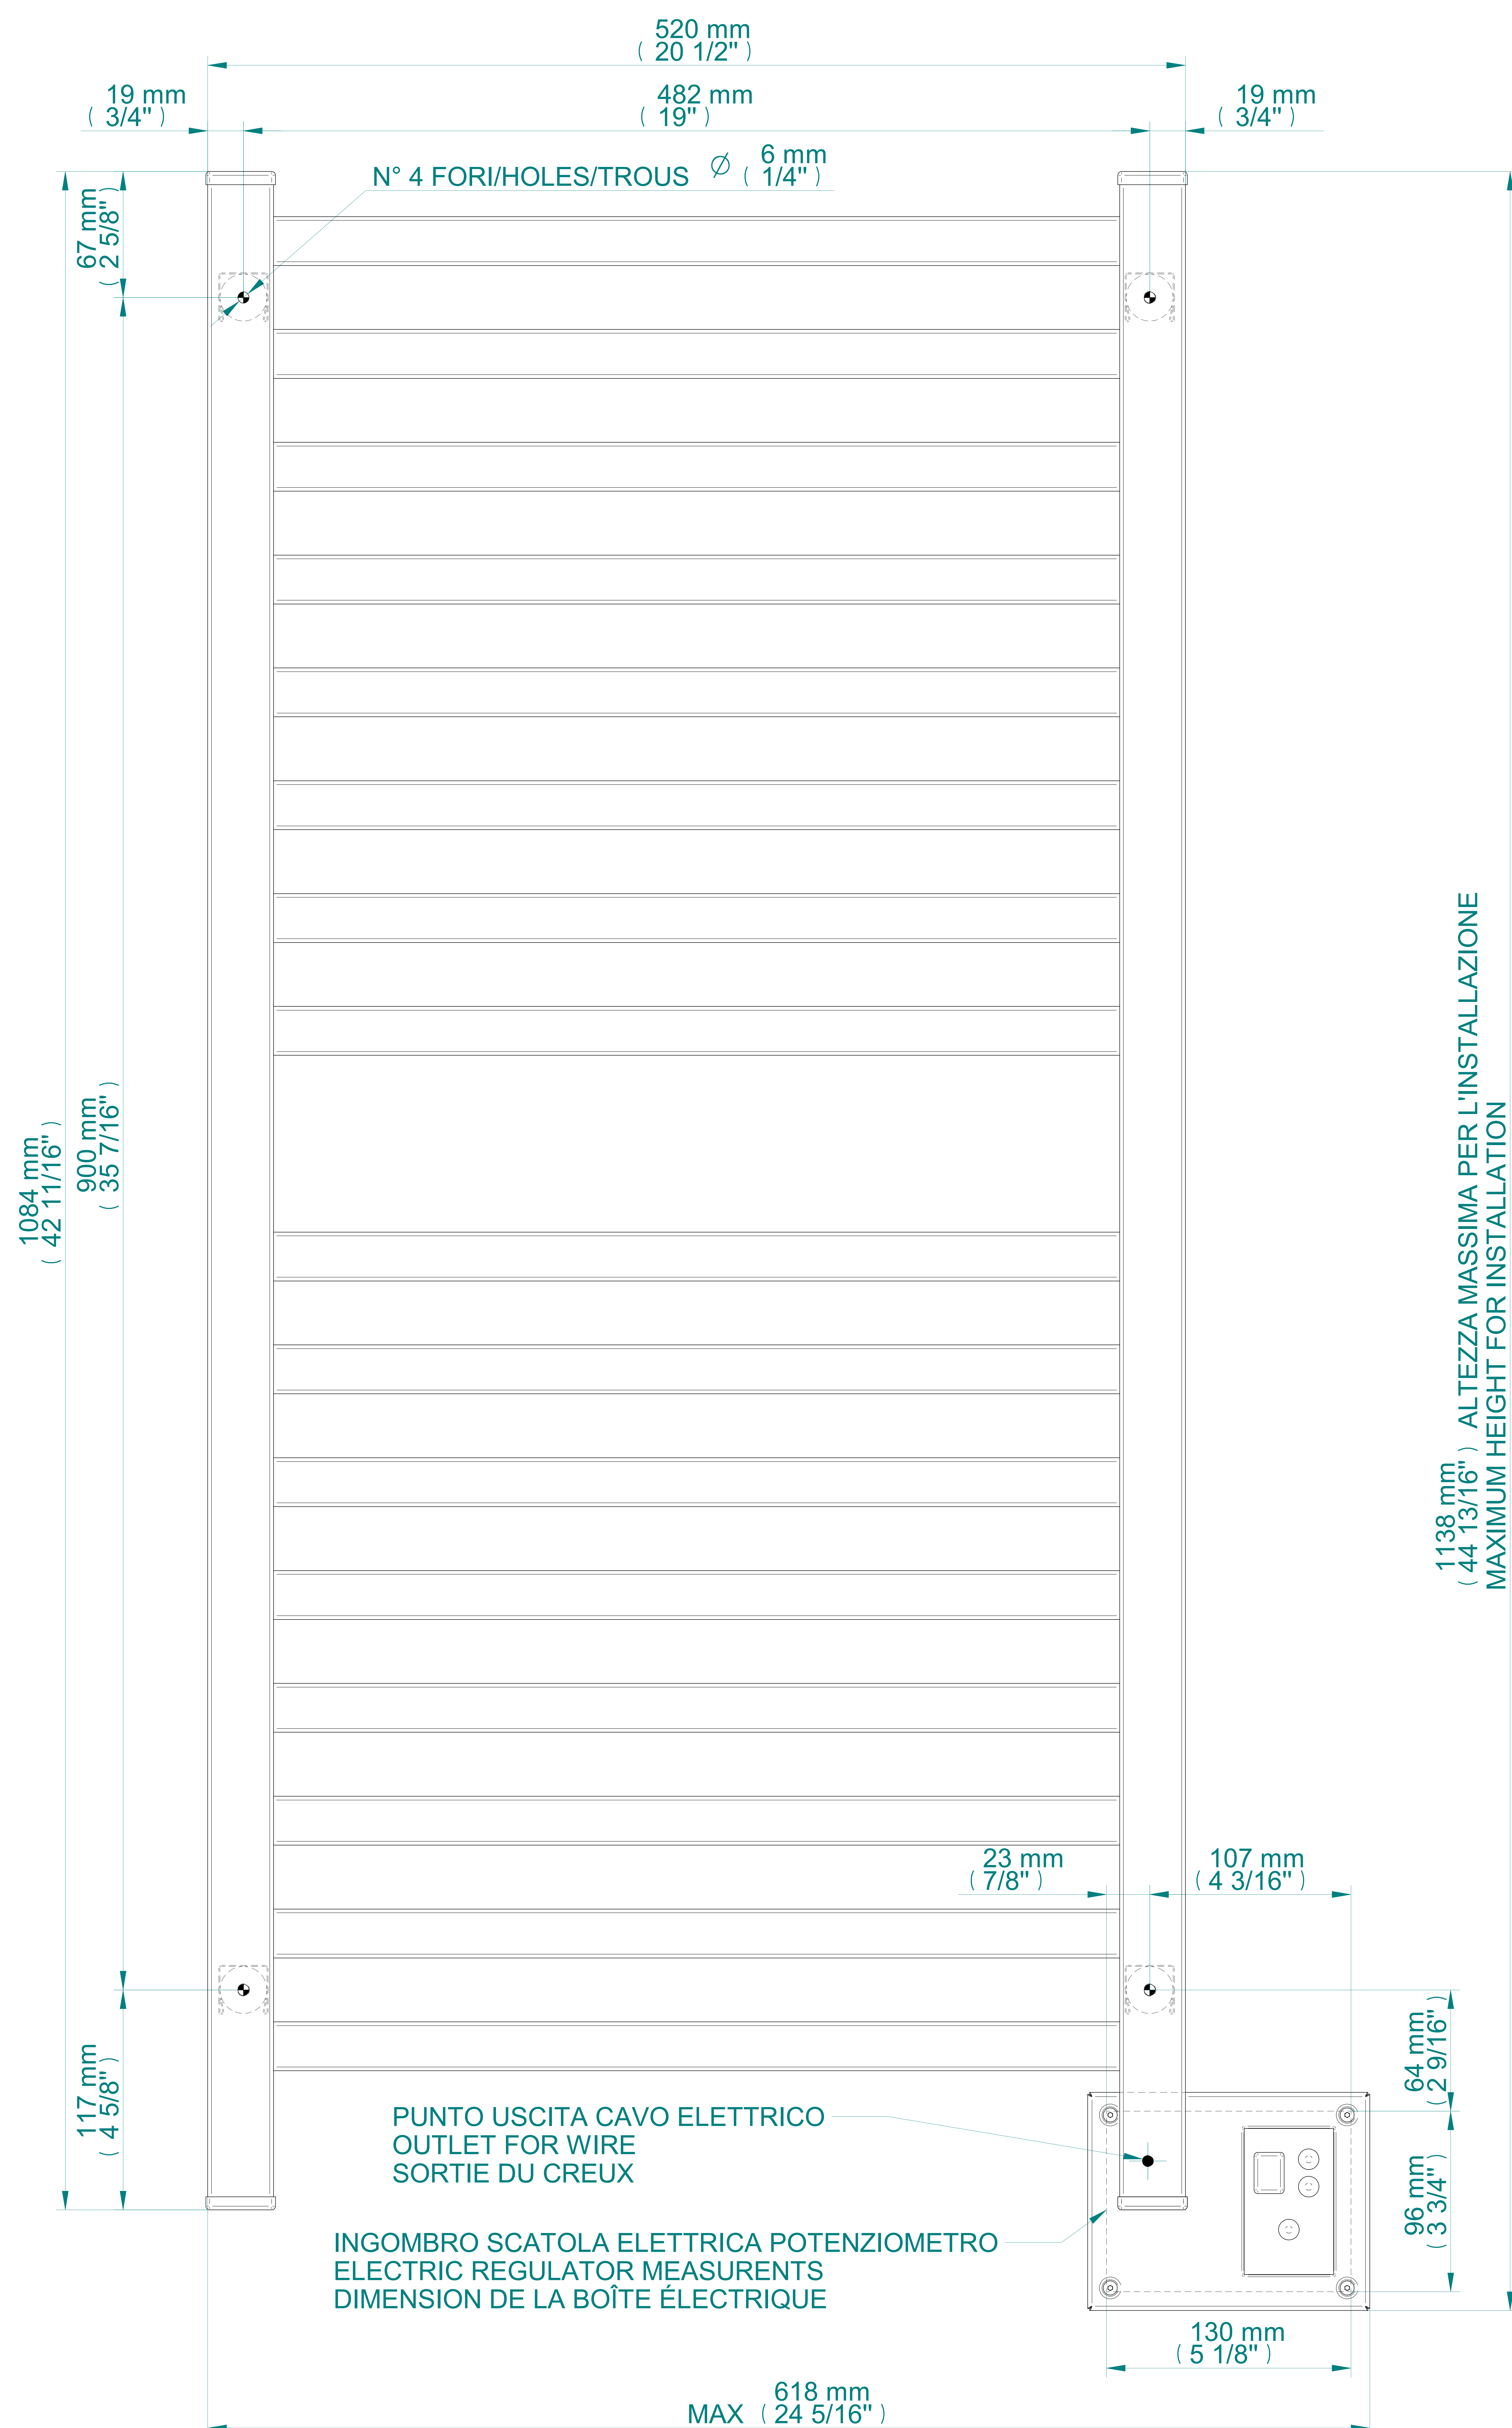


**Q 2042 P/B/V - QUADRO ELETTRICO 1084X520 mm** (42 11/16"x 20 1/2")  
 ELECTRIC QUADRO MODEL / QUADRO ÉLECTRIQUE (RS/RL/RV 435016-220V) (RS/RL/RV 445016-115V)

INGOMBRO CON ATTACCO LUNGO  
 MEASUREMENTS WITH LONG WALL BRACKETS  
 MEASUREMENTS AVEC ATTACHE LONG

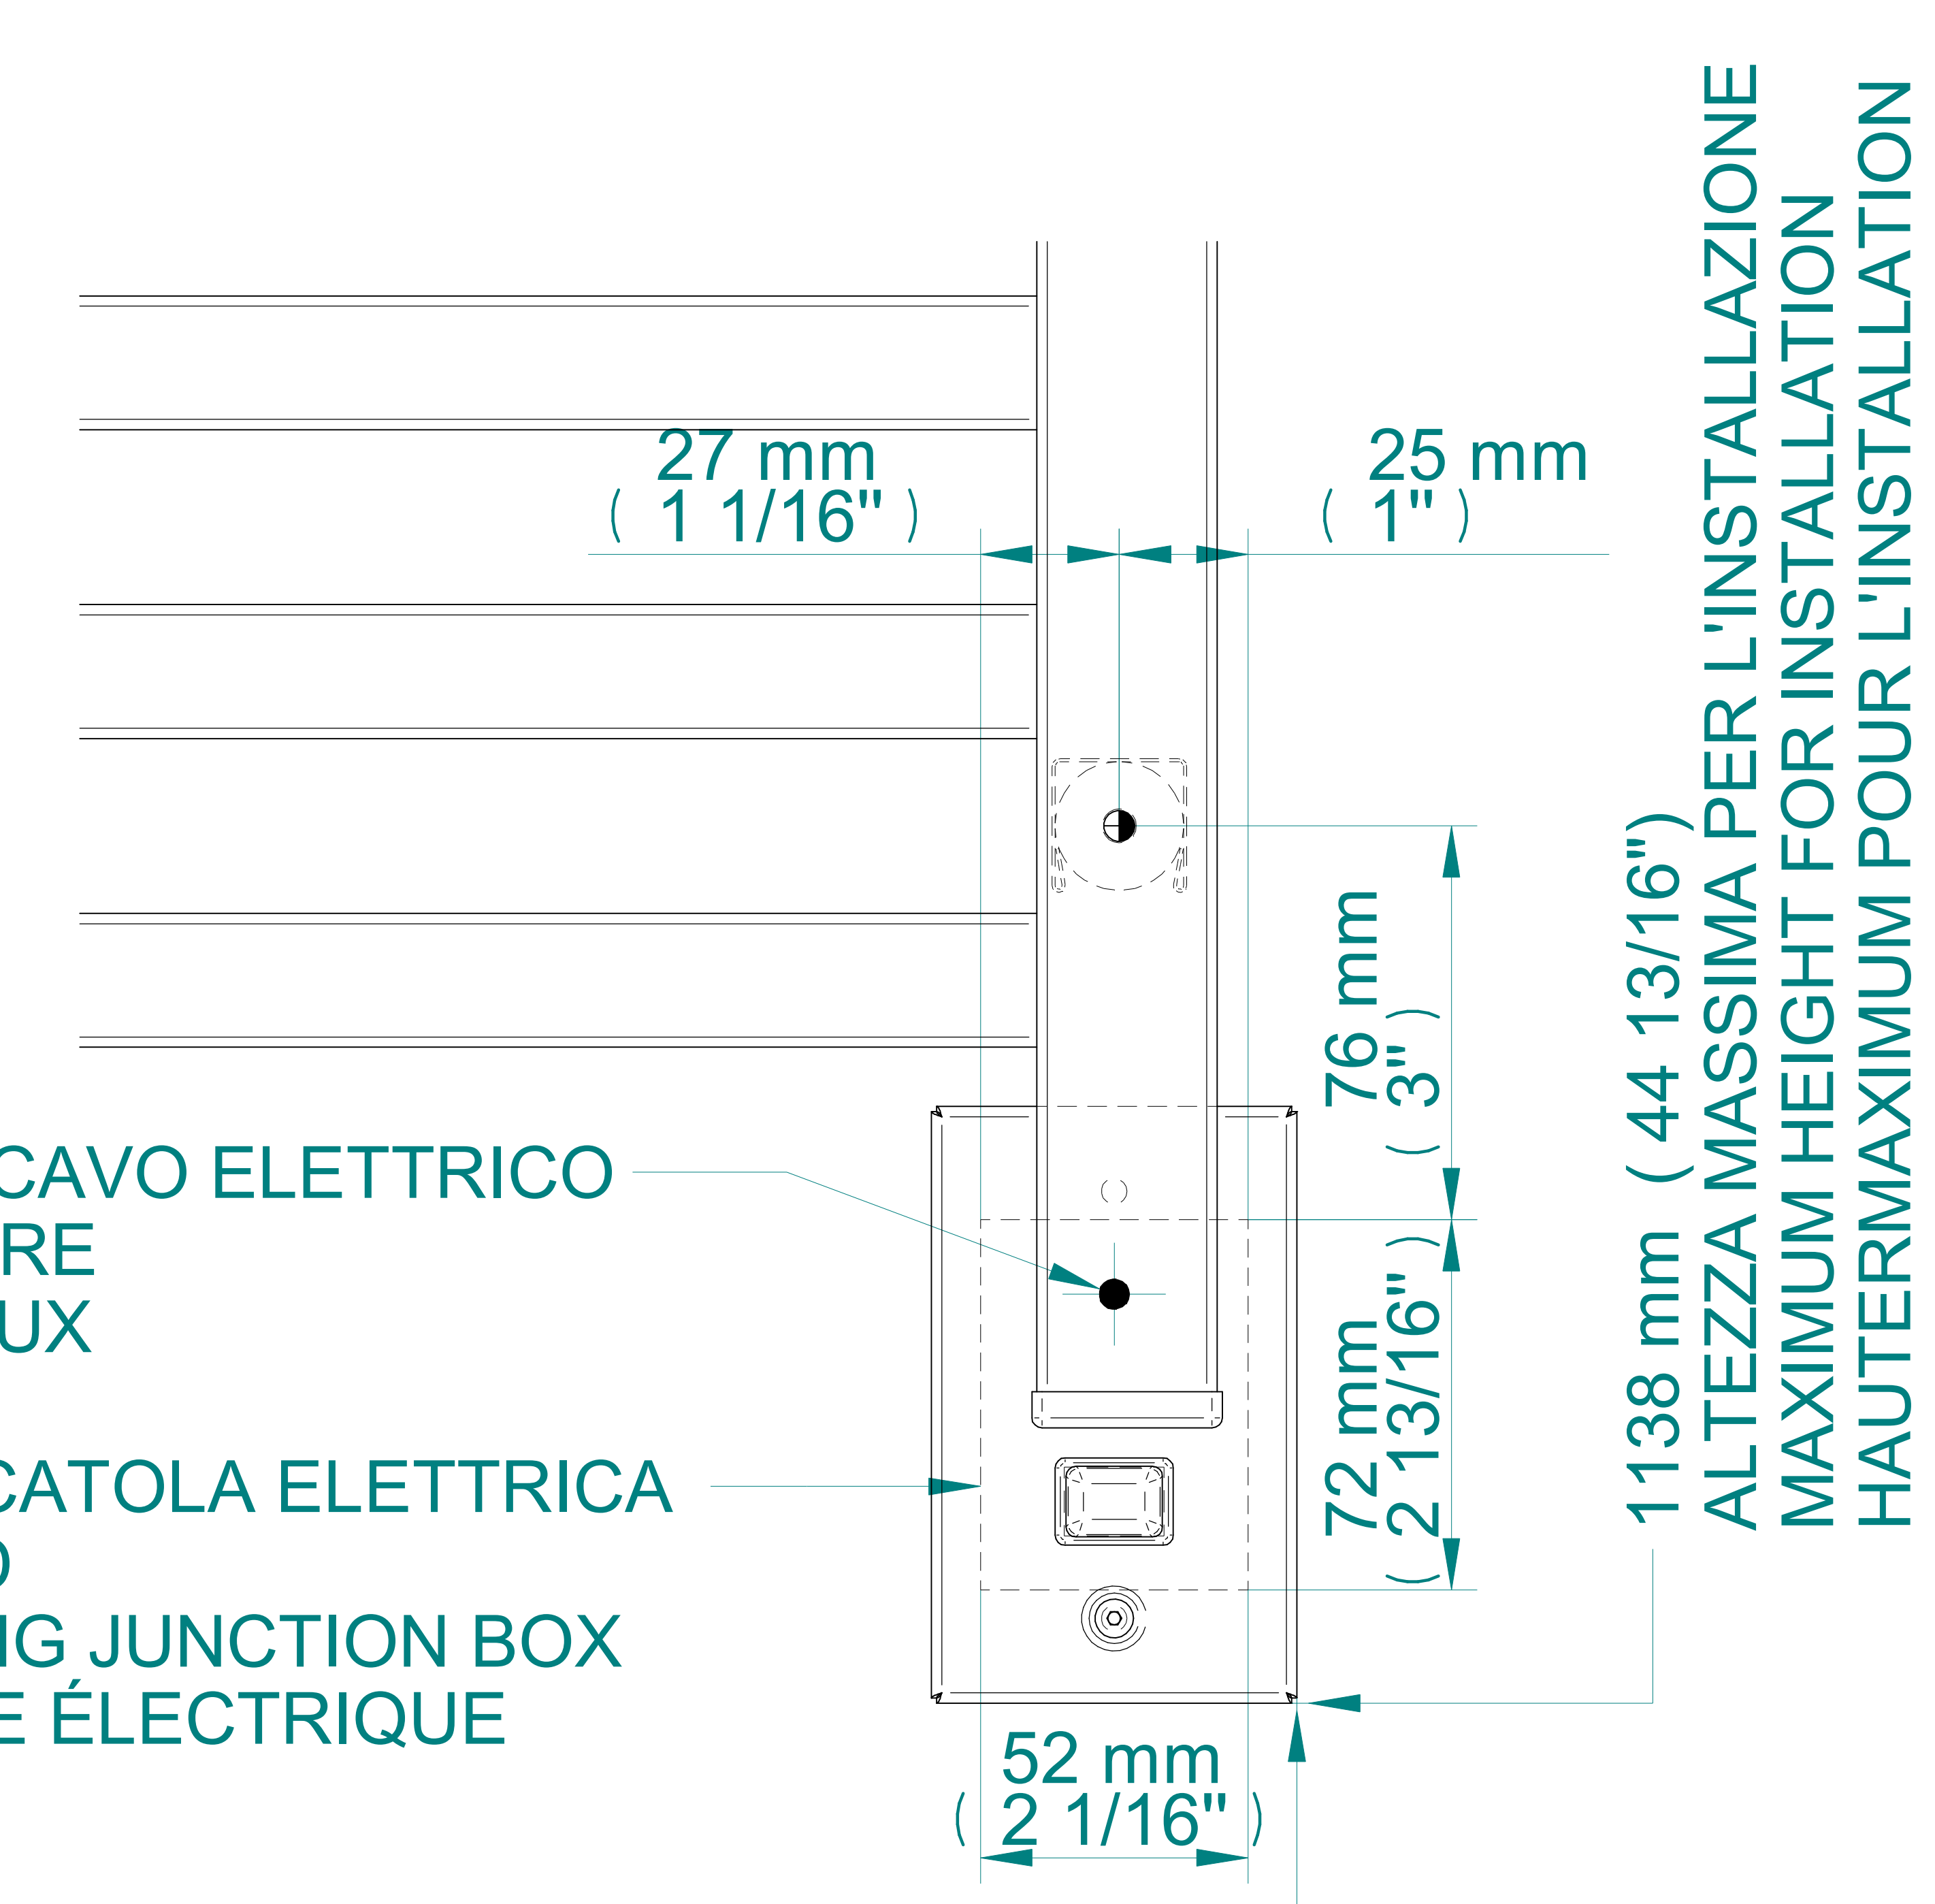

1138 mm (44 13/16") ALTEZZA MASSIMA PER L'INSTALLAZIONE  
 MAXIMUM HEIGHT FOR INSTALLATION  
 HAUTERMAXIMUM POUR L'INSTALLATION

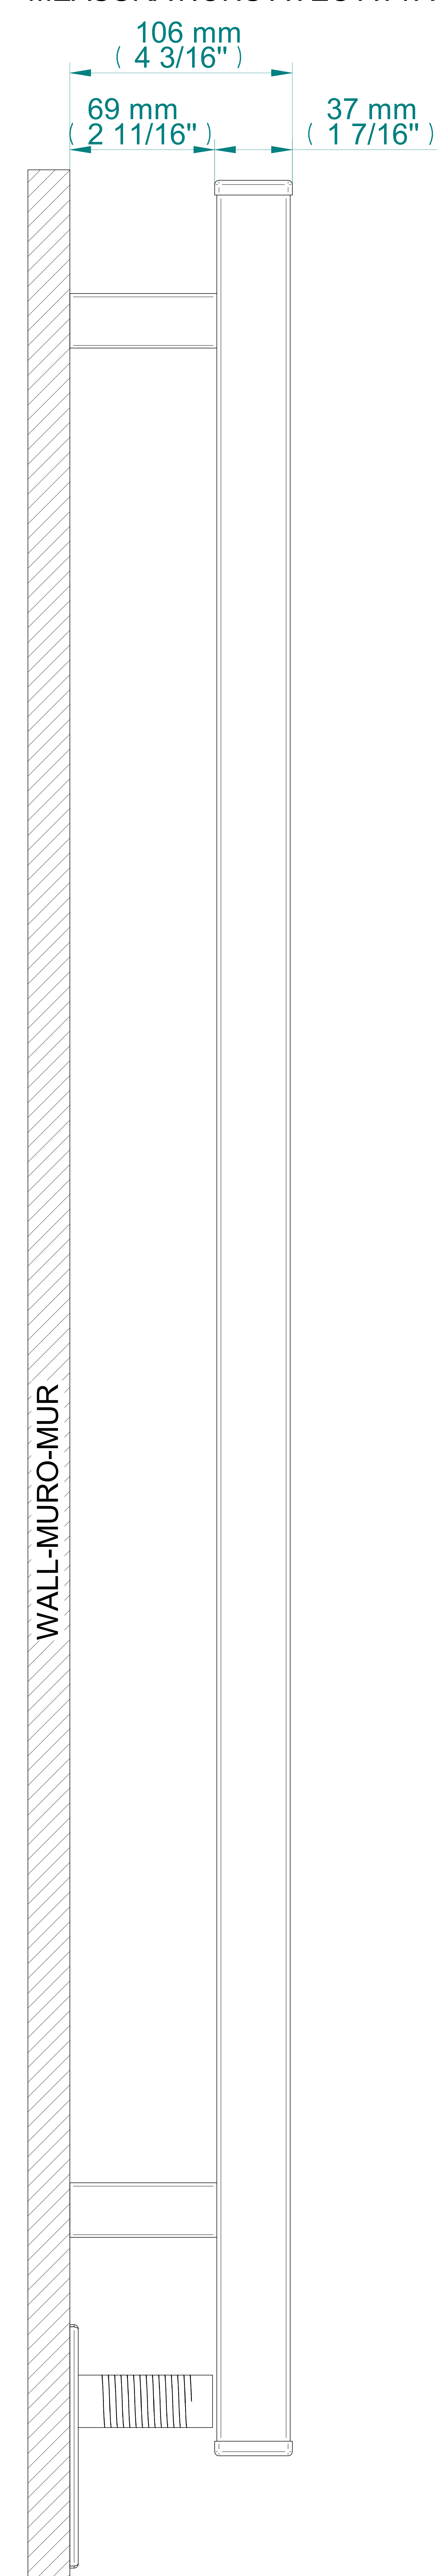

536 mm MAX (21 1/16")

FORO PER INSERIMENTO TASSELLO A MURO 6x30  
 POSITIONING OF FASTENERS FOR FIXING TO WALL.  
 FASTNERS SHOULD BE SECURED IN STUDS OR HEADERS PLACES BEHIND THE UNIT  
 TROU POUR LA CHEVILLE À MUR.